


4.01
 3.28
 2.16
 2.16
 65
 1.61
 33
 1.70
 14⁵
 2.30
 1.40
 20
 2.30
 20
 2.30
 10
 40
 75
 1.20

Hofgelände

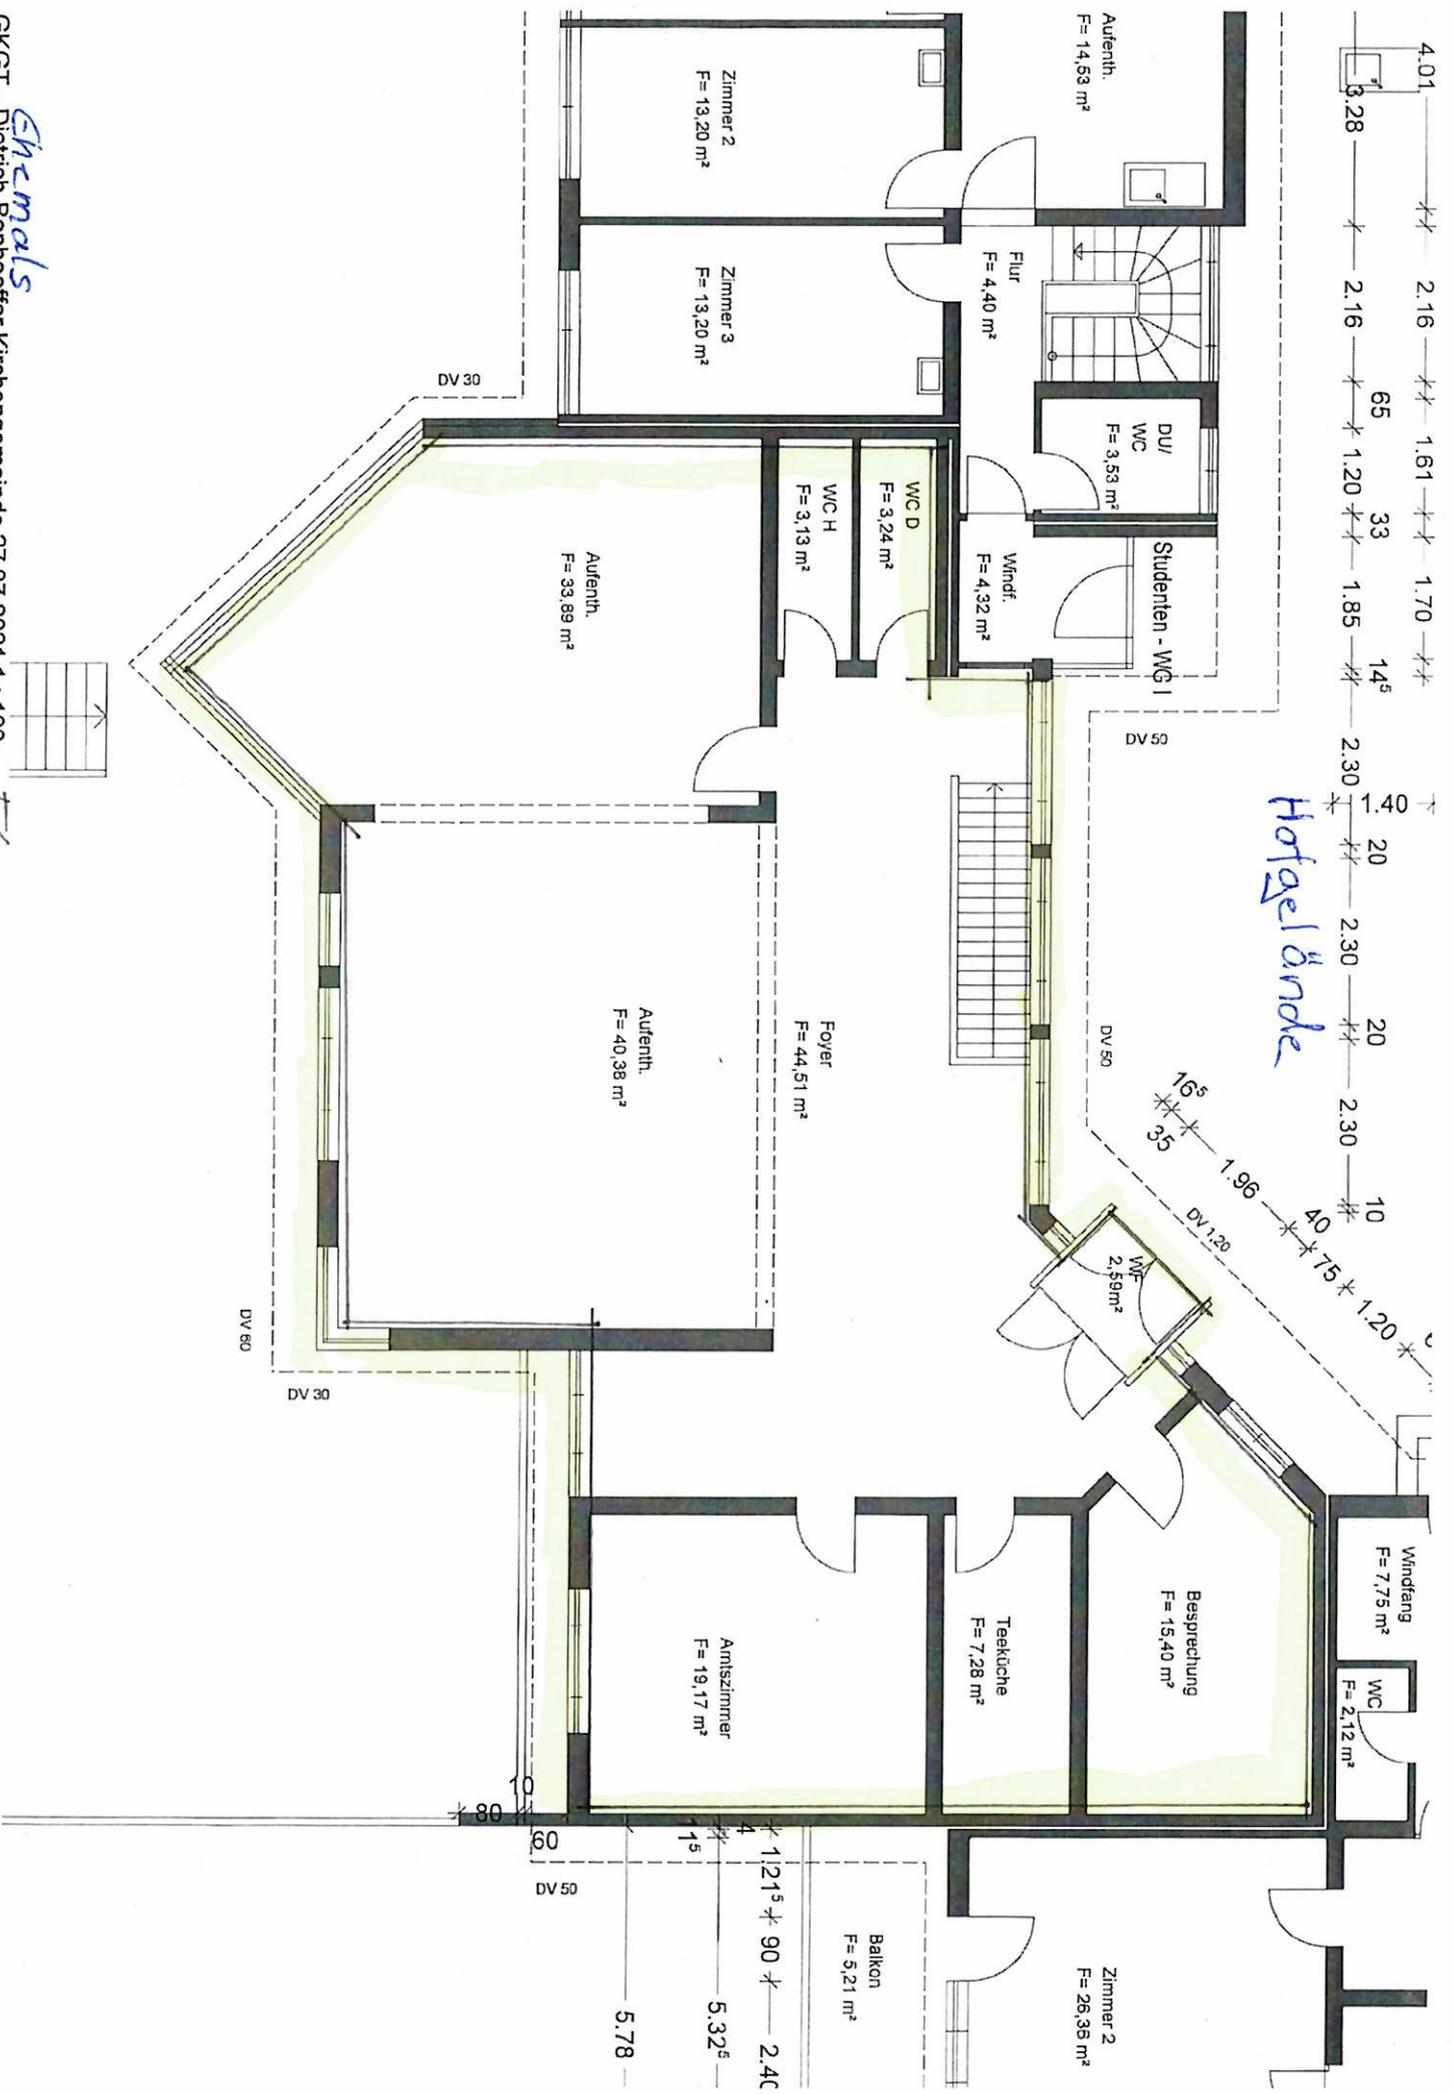

GKGT - *Chemals* Dietrich-Bonhoeffer Kirchengemeinde 27.07.2021 1 : 100

ES

5.78
 5.32⁵
 2.40
 1.21⁵
 90
 2.40
 1.15
 4
 60
 80
 DV 50

Balkon
 F = 5,21 m²

Zimmer 2
 F = 26,38 m²

Windfang
 F = 7,75 m²

WC
 F = 2,12 m²

Besprechung
 F = 15,40 m²

Teeküche
 F = 7,28 m²

Amtszimmer
 F = 19,17 m²

Foyer
 F = 44,51 m²

Aufenth.
 F = 40,38 m²

Aufenth.
 F = 33,89 m²

W.C. H.
 F = 3,13 m²

W.C. D.
 F = 3,24 m²

Wandf.
 F = 4,32 m²

DU/
 WC
 F = 3,53 m²

Flur
 F = 4,40 m²

Zimmer 3
 F = 13,20 m²

Zimmer 2
 F = 13,20 m²

Aufenth.
 F = 14,53 m²

WF
 2,59 m²